




1325 Furneaux Road, Plumas Lakes, CA. 95961
(530) 742-9675
www.placerwaterworks.com

PW/BELOW- INSULATED LIFT OFF BACKFLOW ENCLOSURE

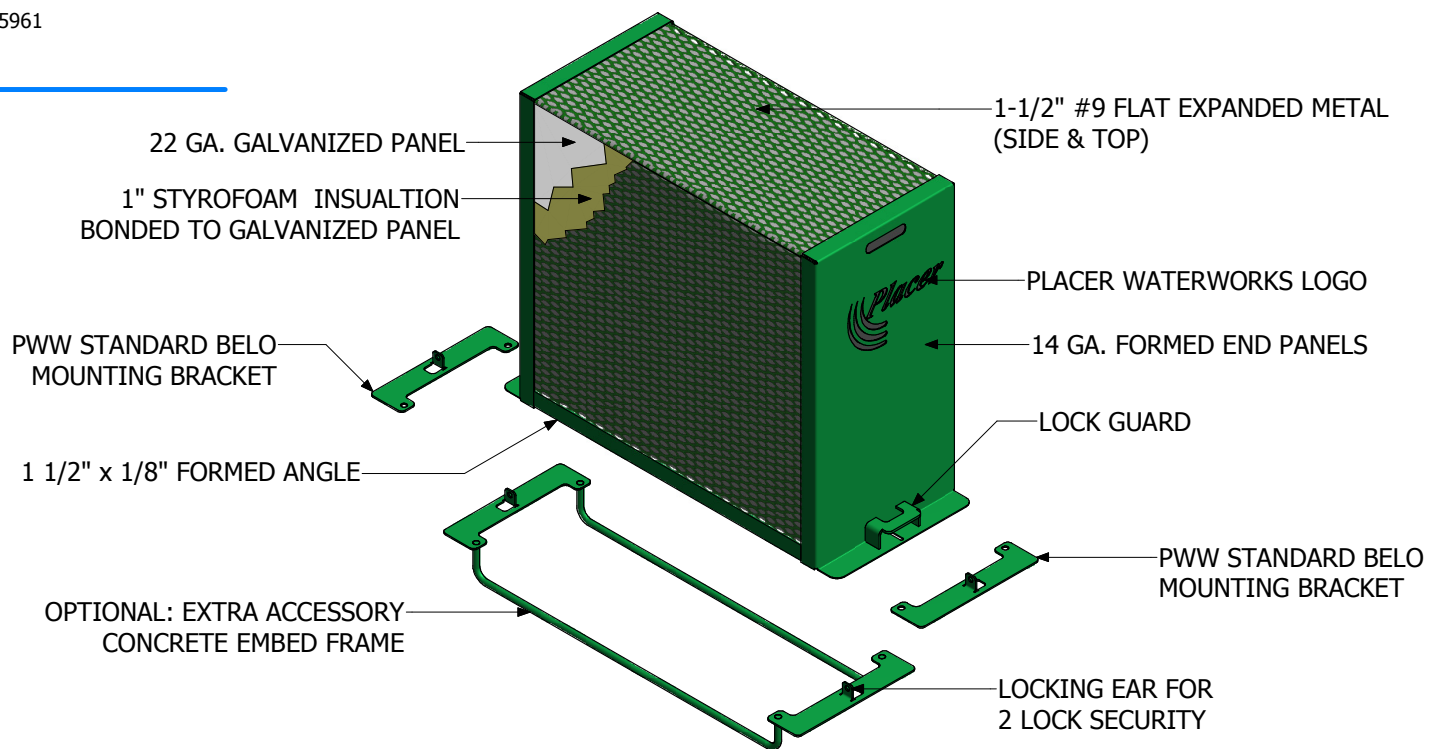

NOTES:

1. ENCLOSURE TYPE: BELO - PWW LIFT OFF BACKFLOW ENCLOSURE
2. END PANEL MATERIAL: 14 GAUGE STEEL FORMED
3. EXPANDED METAL SCREEN IS NO.9 w/ 1-1/2"
4. ALL PARTS TO BE SAND BLASTED TO SSPC-5 THK w/ METAL BLAST, w/ A 3-4 MILS ANGULAR PROFILE
5. POWDER COATED HUNTER GREEN TO 2-3 MILS THICKNESS AFTER FABRICATION
6. SECURITY BY TWO LOCKING EAR
7. ALL MEASUREMENTS ARE INSIDE MEASUREMENTS
8. ALL WELDING DONE PER AWS SPECIFICATIONS.
9. OPTIONAL: EXTRA ACCESSORY CONCRETE EMBED FRAME - (NOT INCLUDED IN STANDARD BELO PACKAGE)

CAT#: PW/BELOW

Copyrighted 2015 Placer Waterworks, Inc. © All Rights Reserved - For Duplication Authorization may obtain thru: kkern@placerwaterworks.com

ALL MEASUREMENT STATED ARE INSIDE MEASUREMENT

CAT. #	WIDTH	LENGTH	HEIGHT
PW/ BELOW - 25	14"	24"	27"
PW/ BELOW - 35	14"	34"	27"
PW/ BELOW - 41	14"	40"	27"
PW/ BELOW - 49	14"	49"	27"

CB: R.V 09-28-2015 REV.05